




Detail 01 : Front View
Scale: 1 1/2" = 1'-0"

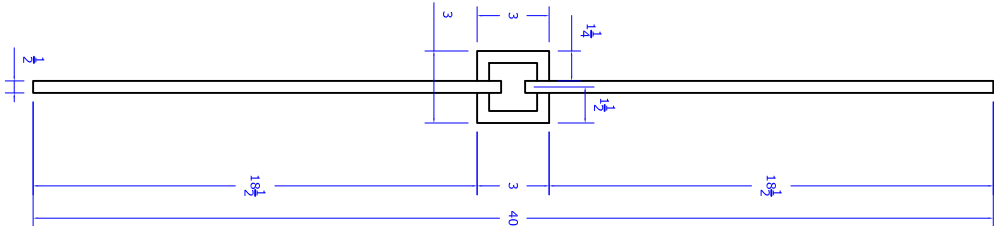

Detail 02 : Side View
Scale: 1 1/2" = 1'-0"

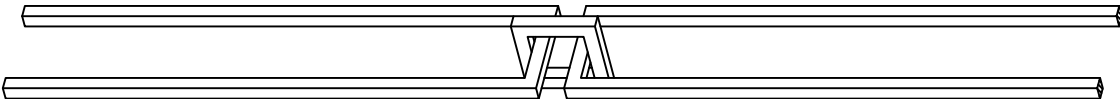

Detail 03 : Diametric View
Scale: NTS

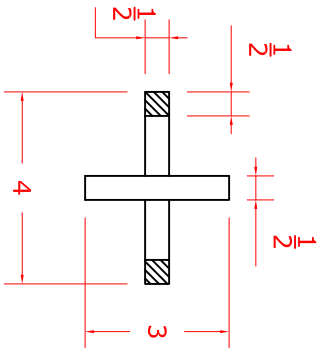

Detail 04 : Top View
Scale: 3" = 1'-0"

THIS DRAWING IS THE PROPERTY OF ARCHITECTURAL IRON DESIGNS, INC., AND HAS BEEN PREPARED SPECIFICALLY FOR THE CLIENT OF THE PROJECT. IT IS NOT TO BE REPRODUCED, COPIED, OR TRANSMITTED IN ANY FORM OR BY ANY MEANS, WITHOUT THE EXPRESS WRITTEN CONSENT OF ARCHITECTURAL IRON DESIGNS, INC., IS STRICTLY PROHIBITED AND SUBJECT TO LIABILITY.

Drawn By
TBZ/RC

2020 SERIES Part No: MDRN150 - (4VIEW)
Plot Size: 11 x 17 - RC Details
Printed 1/28/2020 11:37 AM

Revision:

Drawing No: B - 01