




 Detail 01: Baluster Front View
Scale: 1 $\frac{1}{2}$ " = 1'-0"

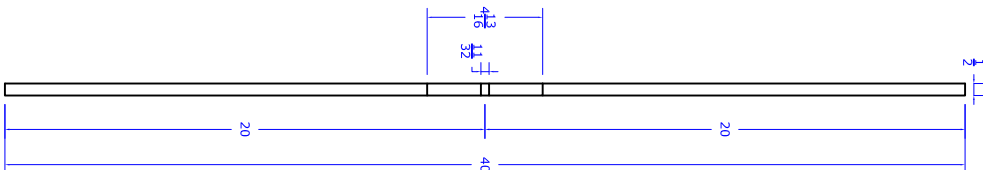


 Detail 02: Baluster Side View
Scale: 1 $\frac{1}{2}$ " = 1'-0"

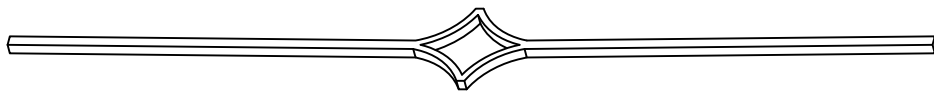

 Detail 03: Baluster 3D View
Scale: NTS

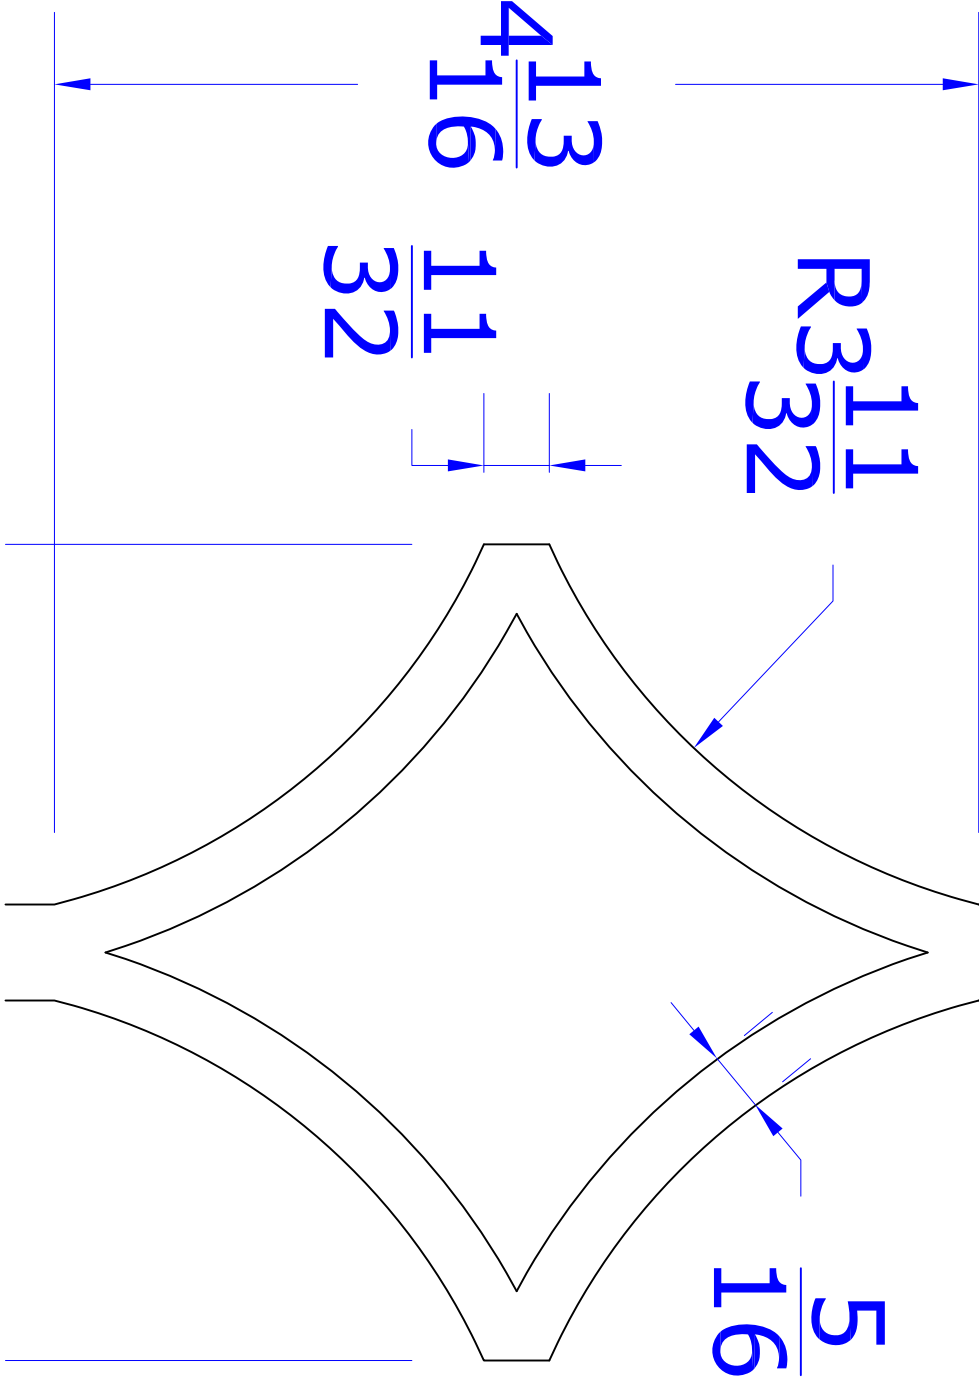

 Detail 05: Baluster Pattern
Scale: 1" = 1" (Full Scale)

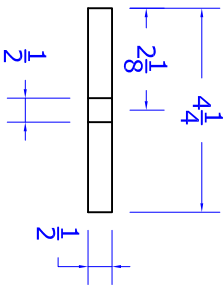

 Detail 04: Baluster Top View
Scale: 3" = 1"

THIS DRAWING IS THE PROPERTY OF ARCHITECTURAL IRON DESIGNS, INC. AND HAS BEEN PREPARED SPECIFICALLY FOR THE CLIENT OF THE PROJECT NAMED IN THIS DOCUMENT. THE RE-USE OF THIS DRAWING, BY OTHERS, WITHOUT THE EXPRESS WRITTEN CONSENT OF ARCHITECTURAL IRON DESIGNS, INC., IS STRICTLY PROHIBITED AND SUBJECT TO LIABILITY.

Drawn By
TBZ/RC

2020 SERIES Part No: MDRN 190-(4VIEW) Design Opt. No: B-01
Plot Size: 11 x 17 - RC Details
Printed 2/22/2020 6:42 PM